


**MODEL FG4033MB**  
**FORMED STEEL LOUVER**  
**WITH MOUNTING FLANGES FOR METAL BUILDINGS**  
**4" FIXED DRAINABLE 35 DEGREE BLADE**  
**ACTUAL LOUVER SIZE 1/4" UNDER OPENING DIMENSION**

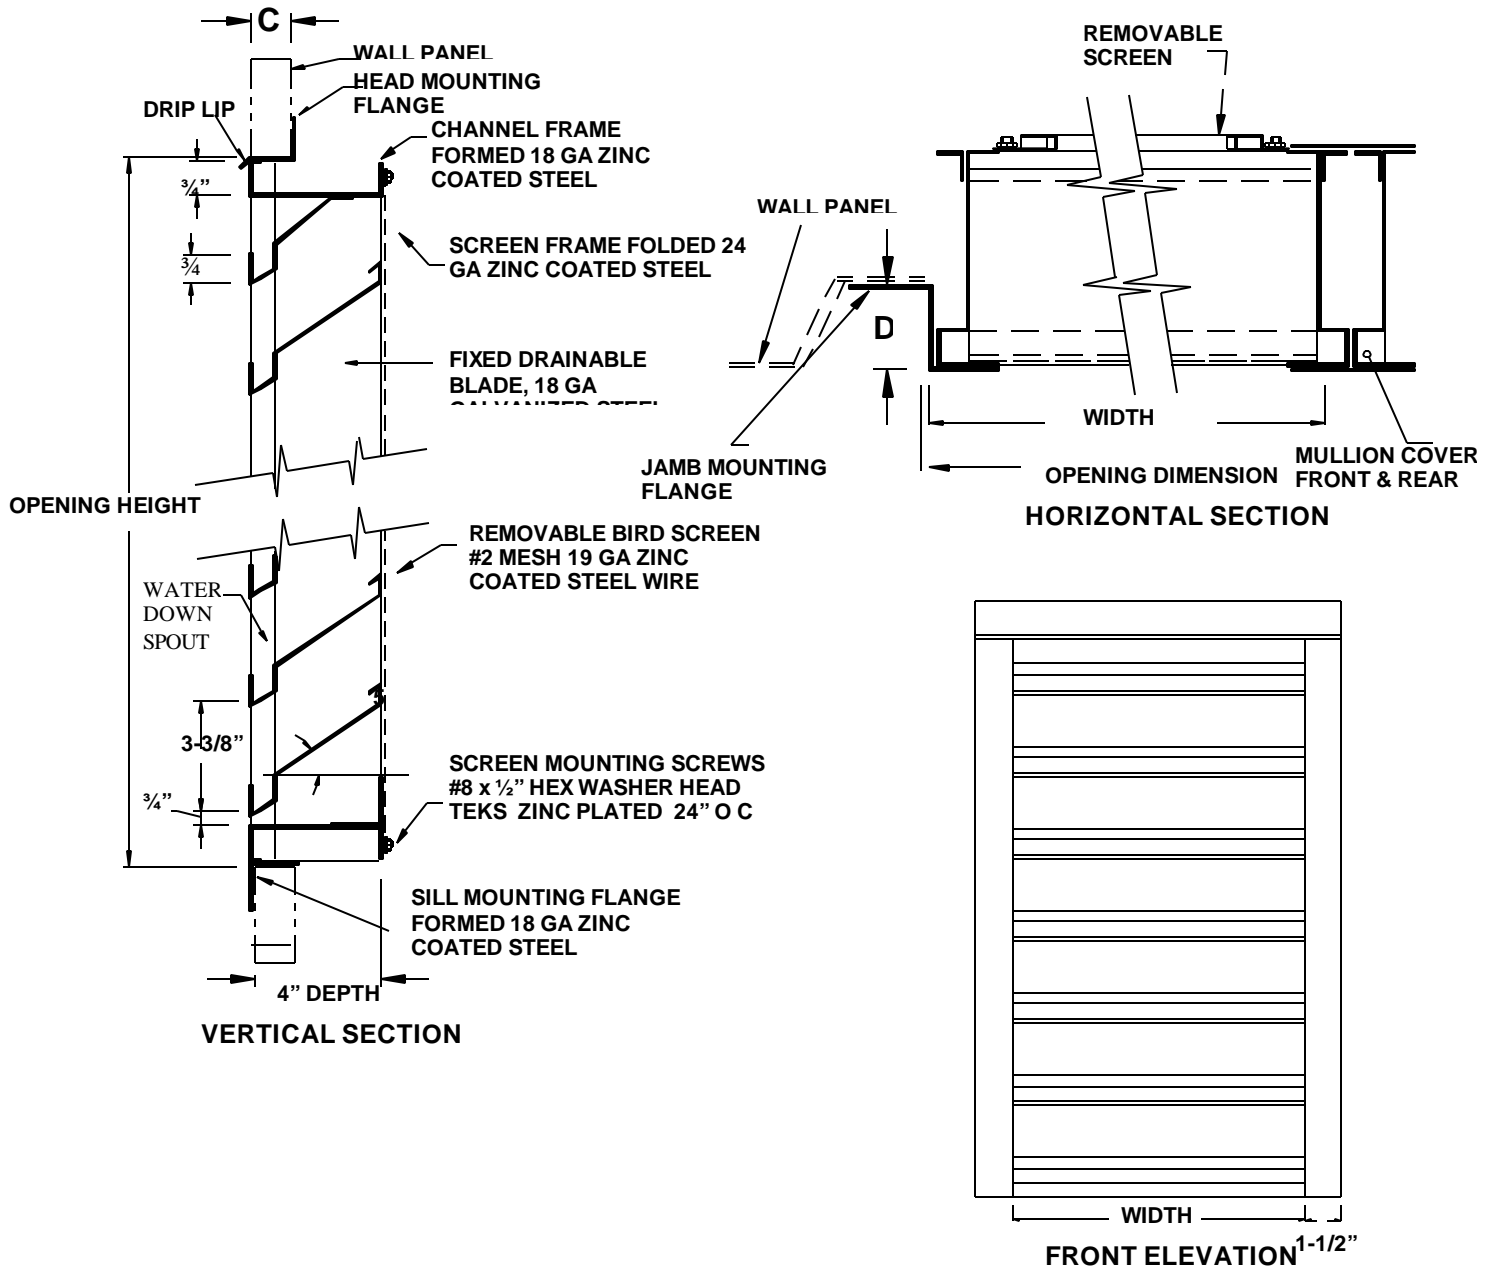



TAG	QUANTITY	WIDTH	HEIGHT	WALL PANEL	C DIM	D DIM	FINISH	COLOR	SCREEN

PROJECT \_\_\_\_\_ CONTRACTOR \_\_\_\_\_  
 LOCATION \_\_\_\_\_ APPROVED BY \_\_\_\_\_  
 DATE \_\_\_\_\_ DATE APPROVED \_\_\_\_\_

**R & S SALES COMPANY, INC.**  
 3575 Old Conejo Road, NEWBURY PARK, CA 91320  
 PHONE 805-375-3980 FAX 805-375-3981

**MODEL FG4033**  
**FORMED STEEL LOUVER**  
**4" FIXED DRAINABLE 35 DEGREE BLADE**  
**(APPROXIMATE FREE AREA OF 50%)**

**PERFORMANCE DATA**  
 ALL VALUES ARE APPROXIMATE

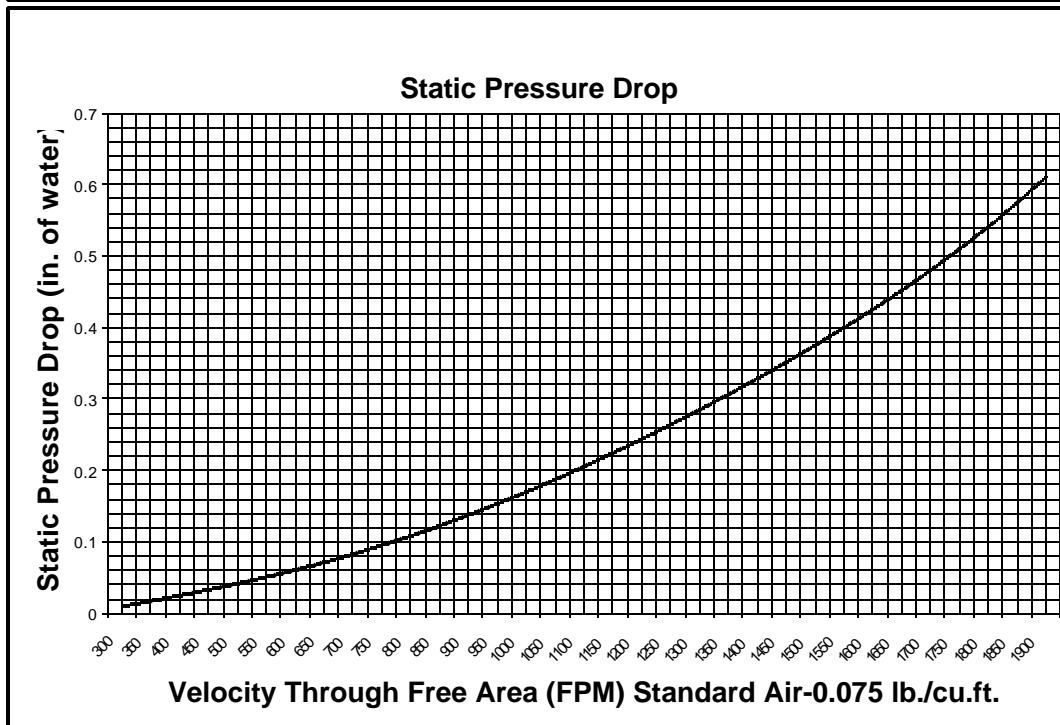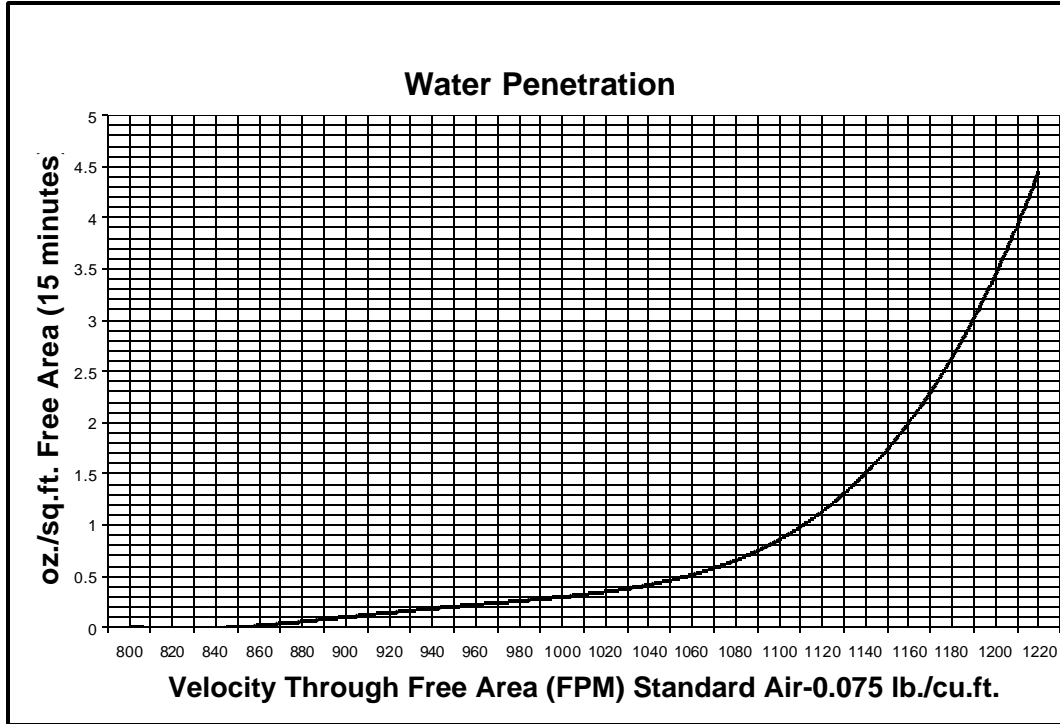

PROJECT \_\_\_\_\_ CONTRACTOR \_\_\_\_\_  
 LOCATION \_\_\_\_\_ APPROVED BY \_\_\_\_\_  
 DATE \_\_\_\_\_ DATE APPROVED \_\_\_\_\_

**R & S SALES COMPANY, INC.**  
 3575 Old Conejo Road, NEWBURY PARK, CA 91320  
 PHONE 805-375-3980 FAX 805-375-3981